










Greenfield, MA




Tax Map 015

Legend


-  Map Sheet Edge
-  Lot Line
-  Former Lot Line
-  Former ROW Line
-  Lot Line / Edge of Water
-  Right of Way Line
-  Paper Street ROW
-  Town Boundary
-  Easement Line
- 22** Map Lot #
- (22) Former Lot #
- 22 House Street #
- 2.2 A. or Area
- 22,222 SF (Acres or Square Feet)
- 022** Tax Map Sheet #

100 50 0 100 Feet

1 inch = 129 feet

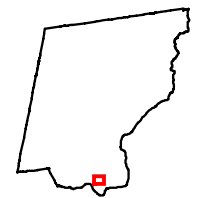

Prepared by: Dept. of Planning & Development
Data Sources: Town of Greenfield & MassGIS
February 2010

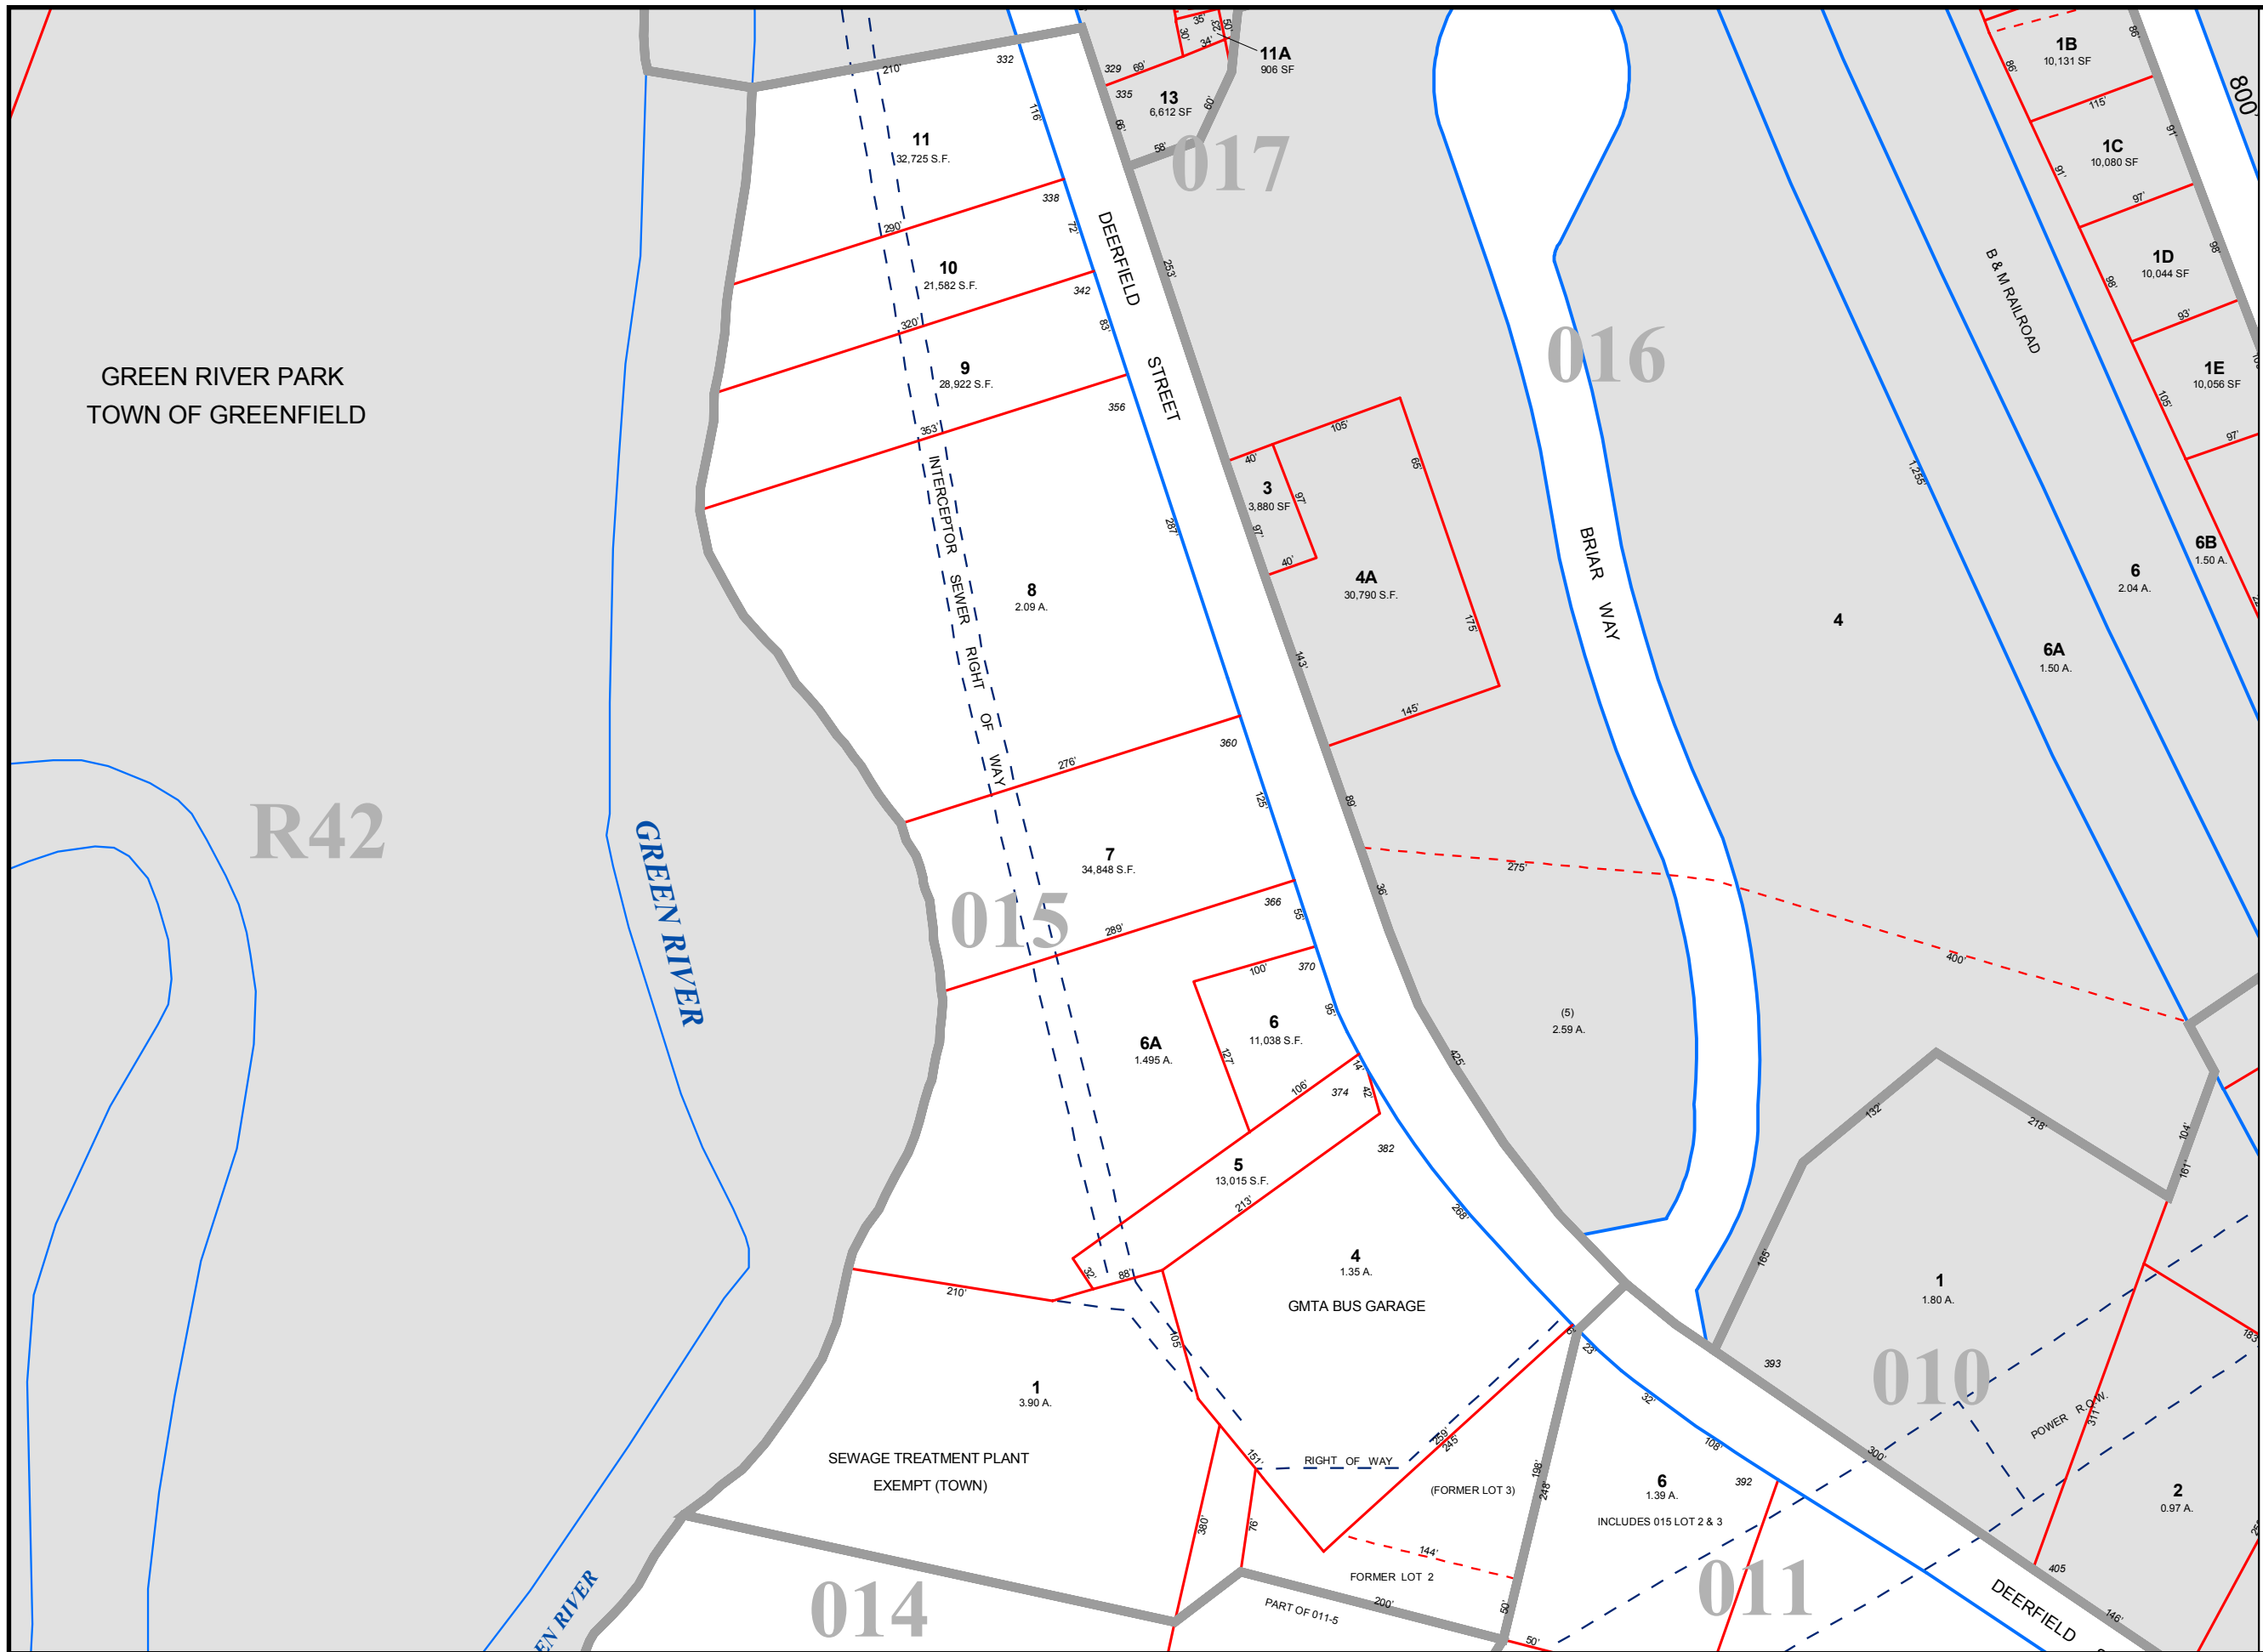

GREEN RIVER PARK
TOWN OF GREENFIELD

R42

GREEN RIVER

017

016

015

010

014

011