

Greenfield, MA



Tax Map 008



Legend

- Lot Line
- Former Lot Line
- Former ROW Line
- Lot Line / Edge of Water
- Right of Way Line
- Paper Street ROW
- Town Boundary
- Easement Line
- Map Sheet Edge


- 22** Map Lot #
- (22) Former Lot #
- 22 House Street #
- 2.2 A. or Area
- 22,222 SF (Acres or Square Feet)
- 022** Tax Map Sheet #



1 inch equals 91 feet

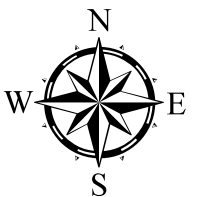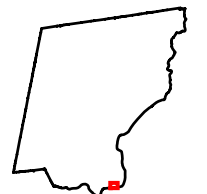

Prepared by: Dept. of Planning & Development  
Data Sources: Town of Greenfield & MassGIS  
April 2008

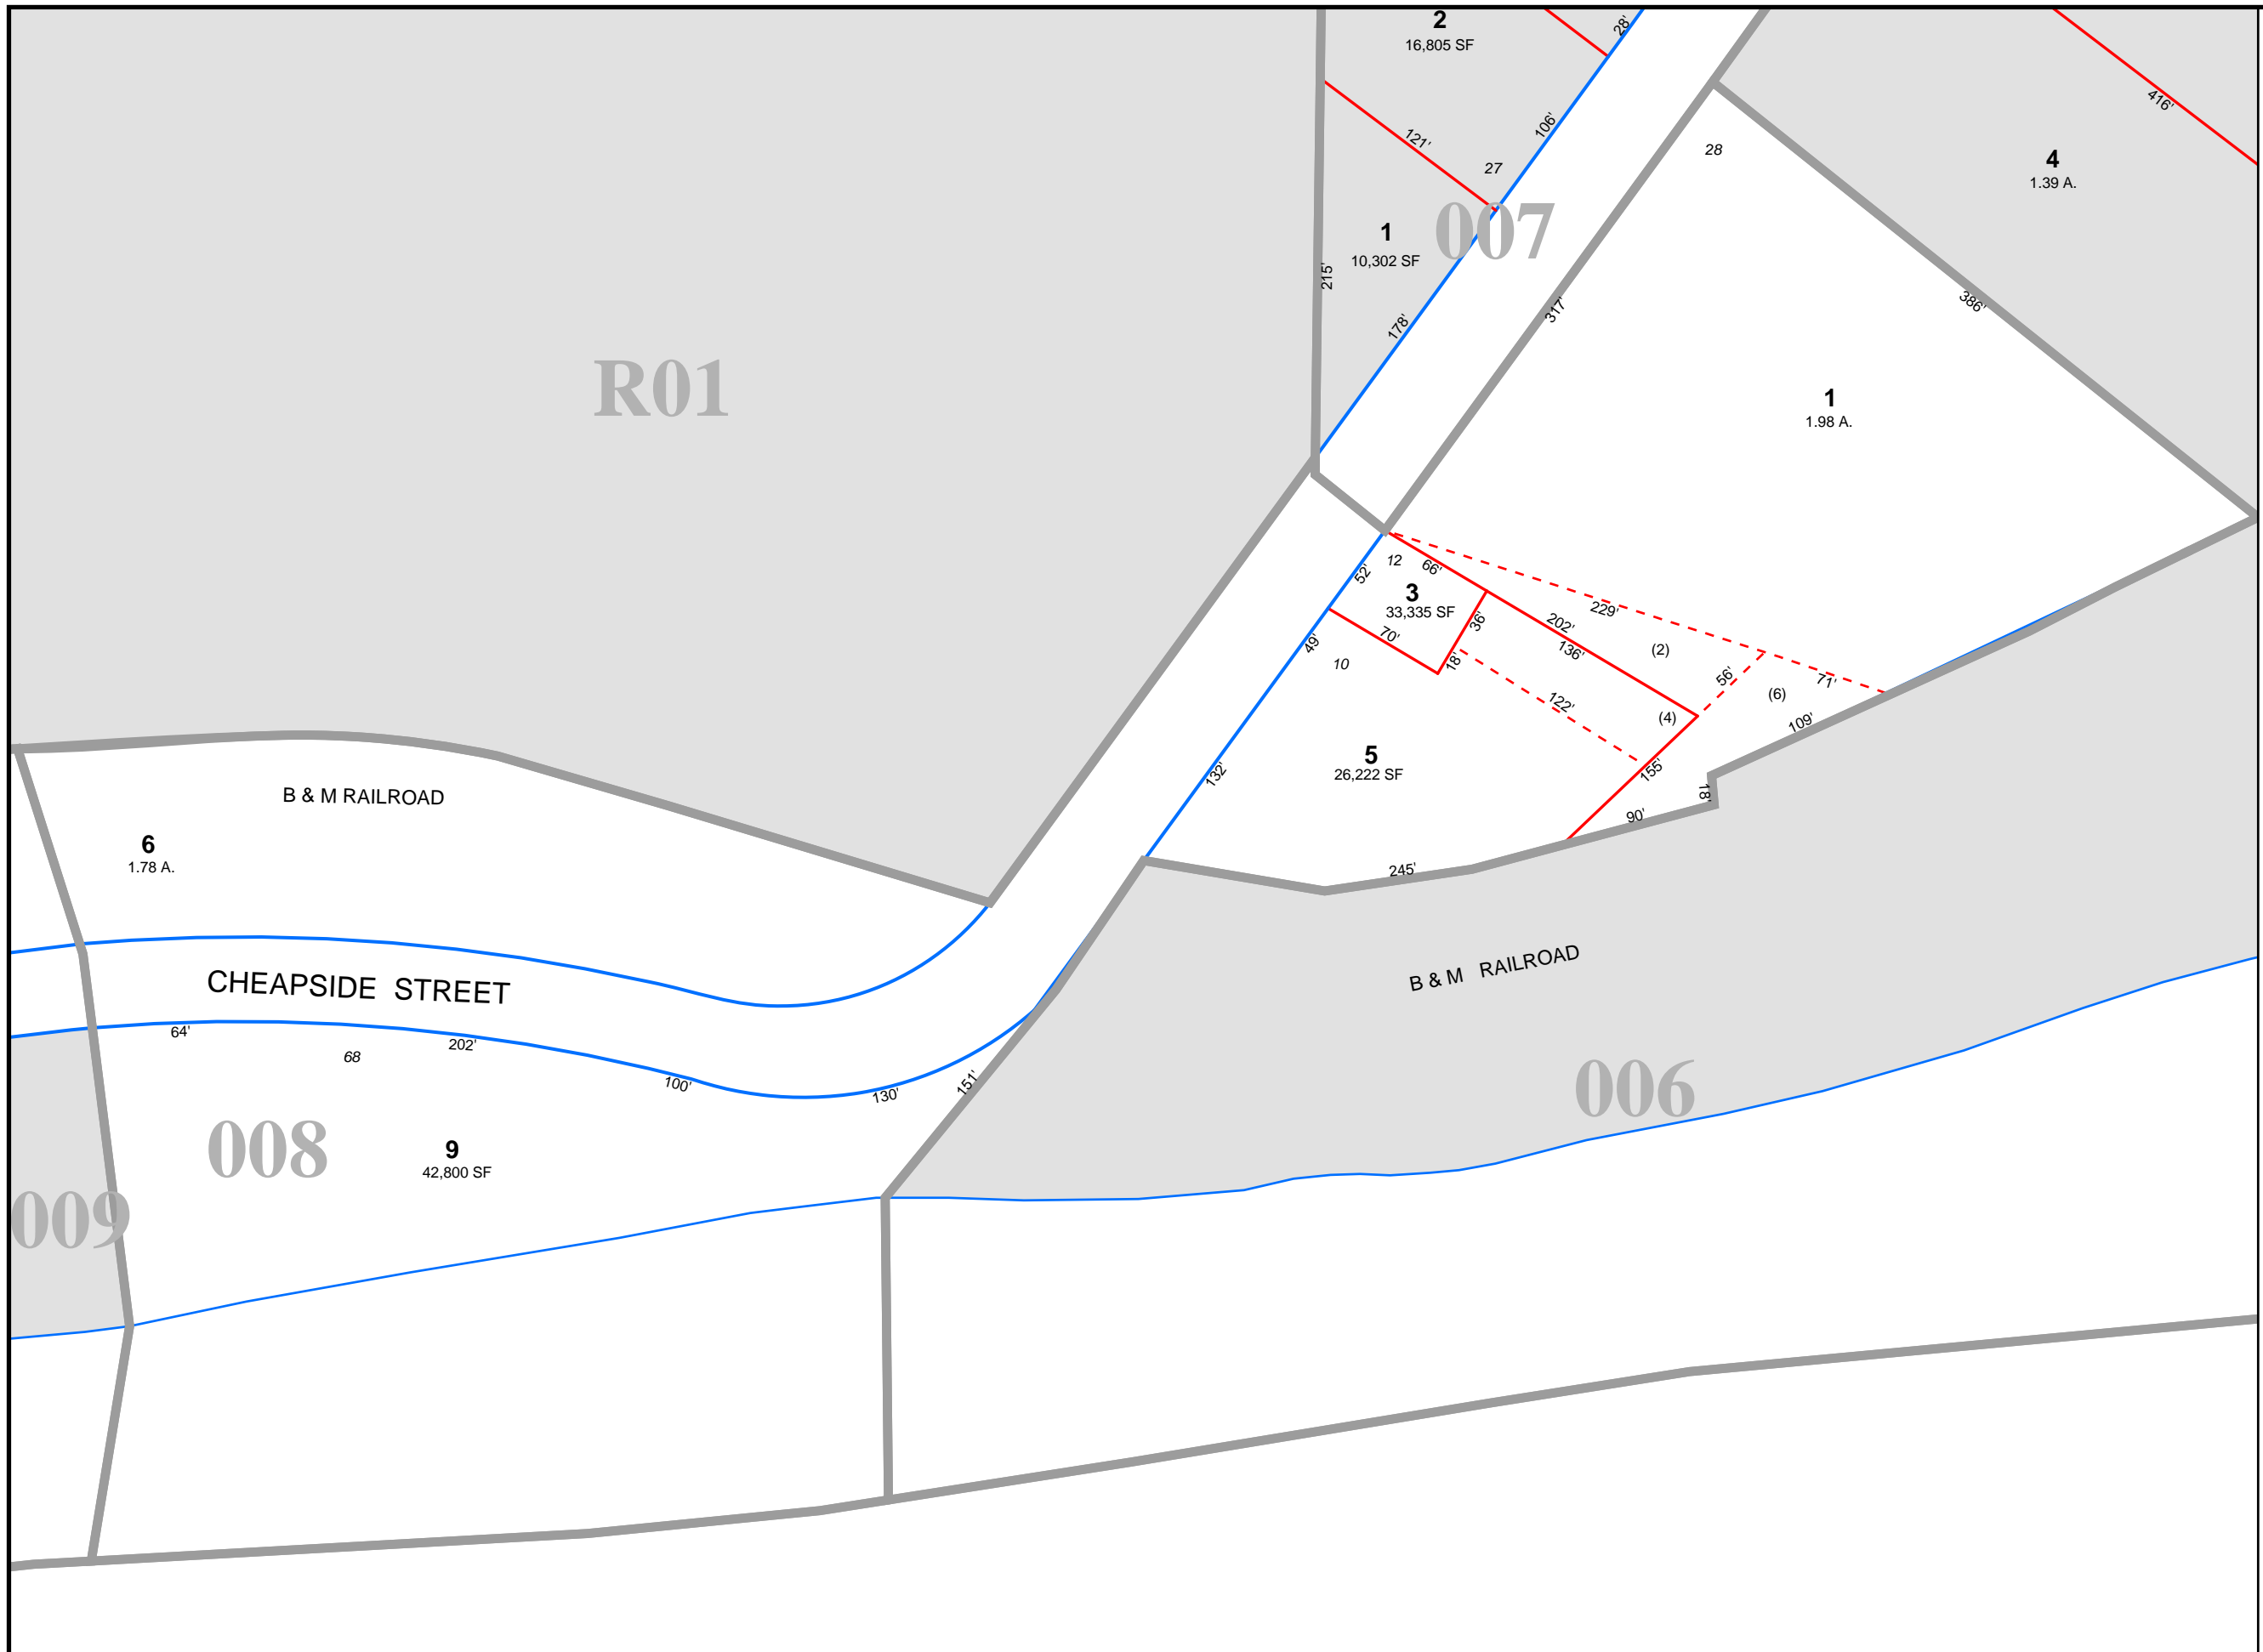

R01

2  
16,805 SF

1  
10,302 SF

4  
1.39 A.

1  
1.98 A.

3  
33,335 SF

5  
26,222 SF

6  
1.78 A.

9  
42,800 SF

008

006

B & M RAILROAD

CHEAPSIDE STREET

009